



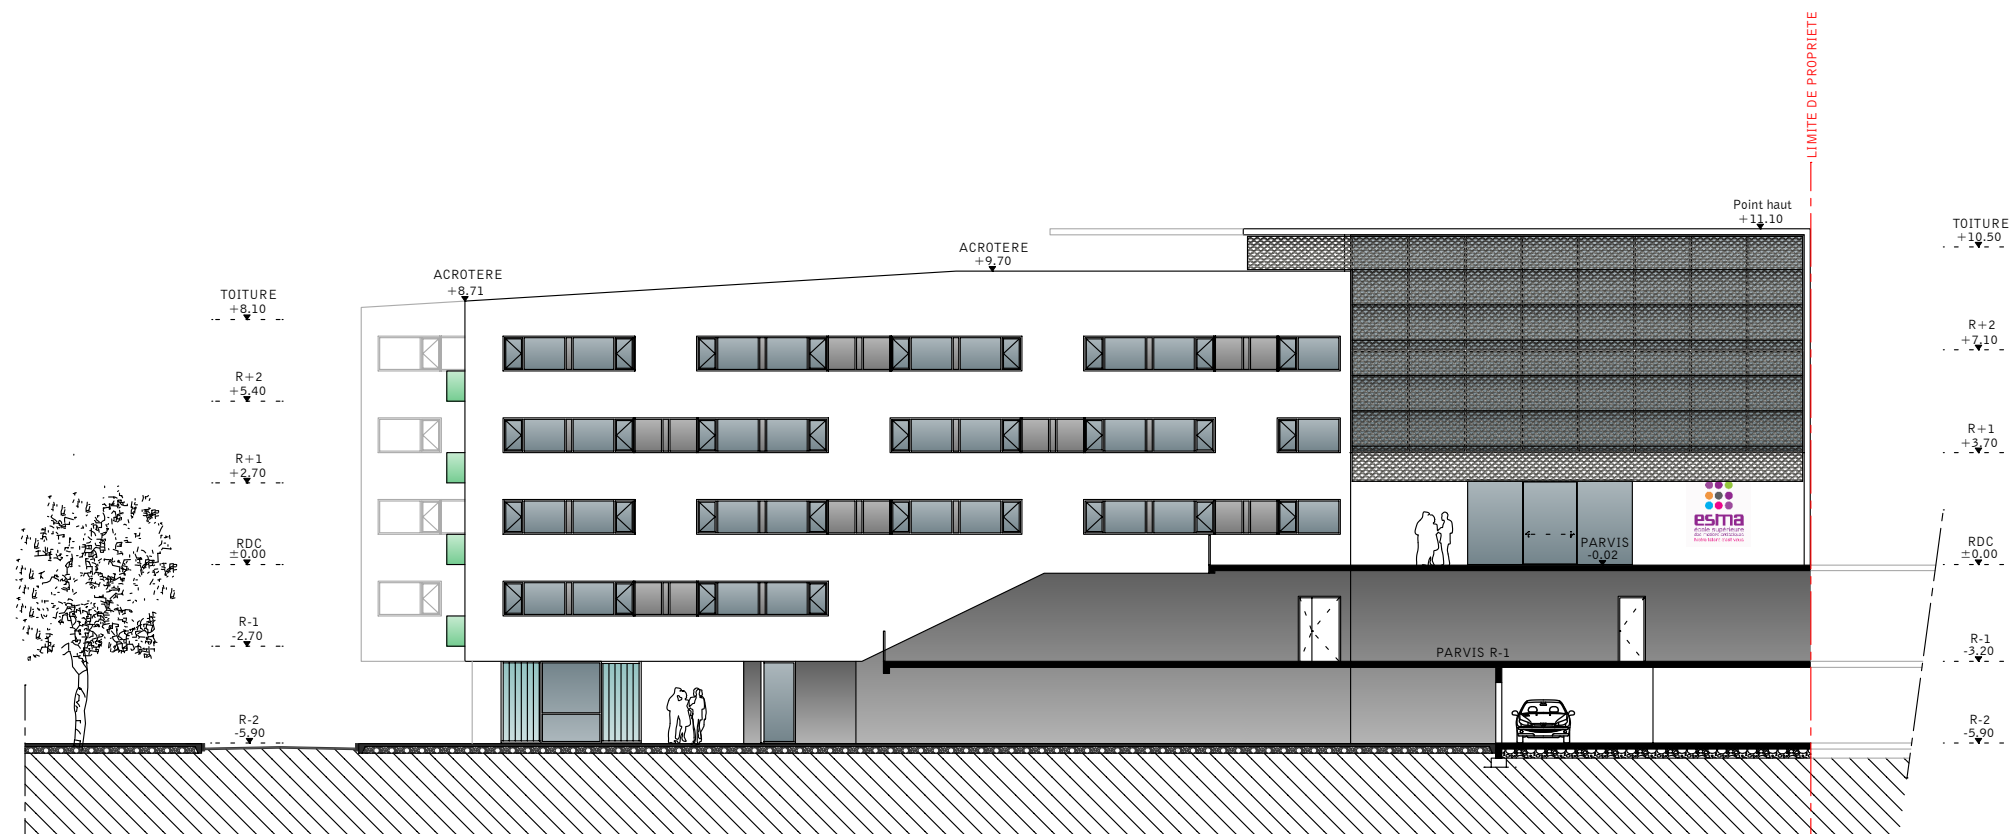

FACADE NORD - 1/250

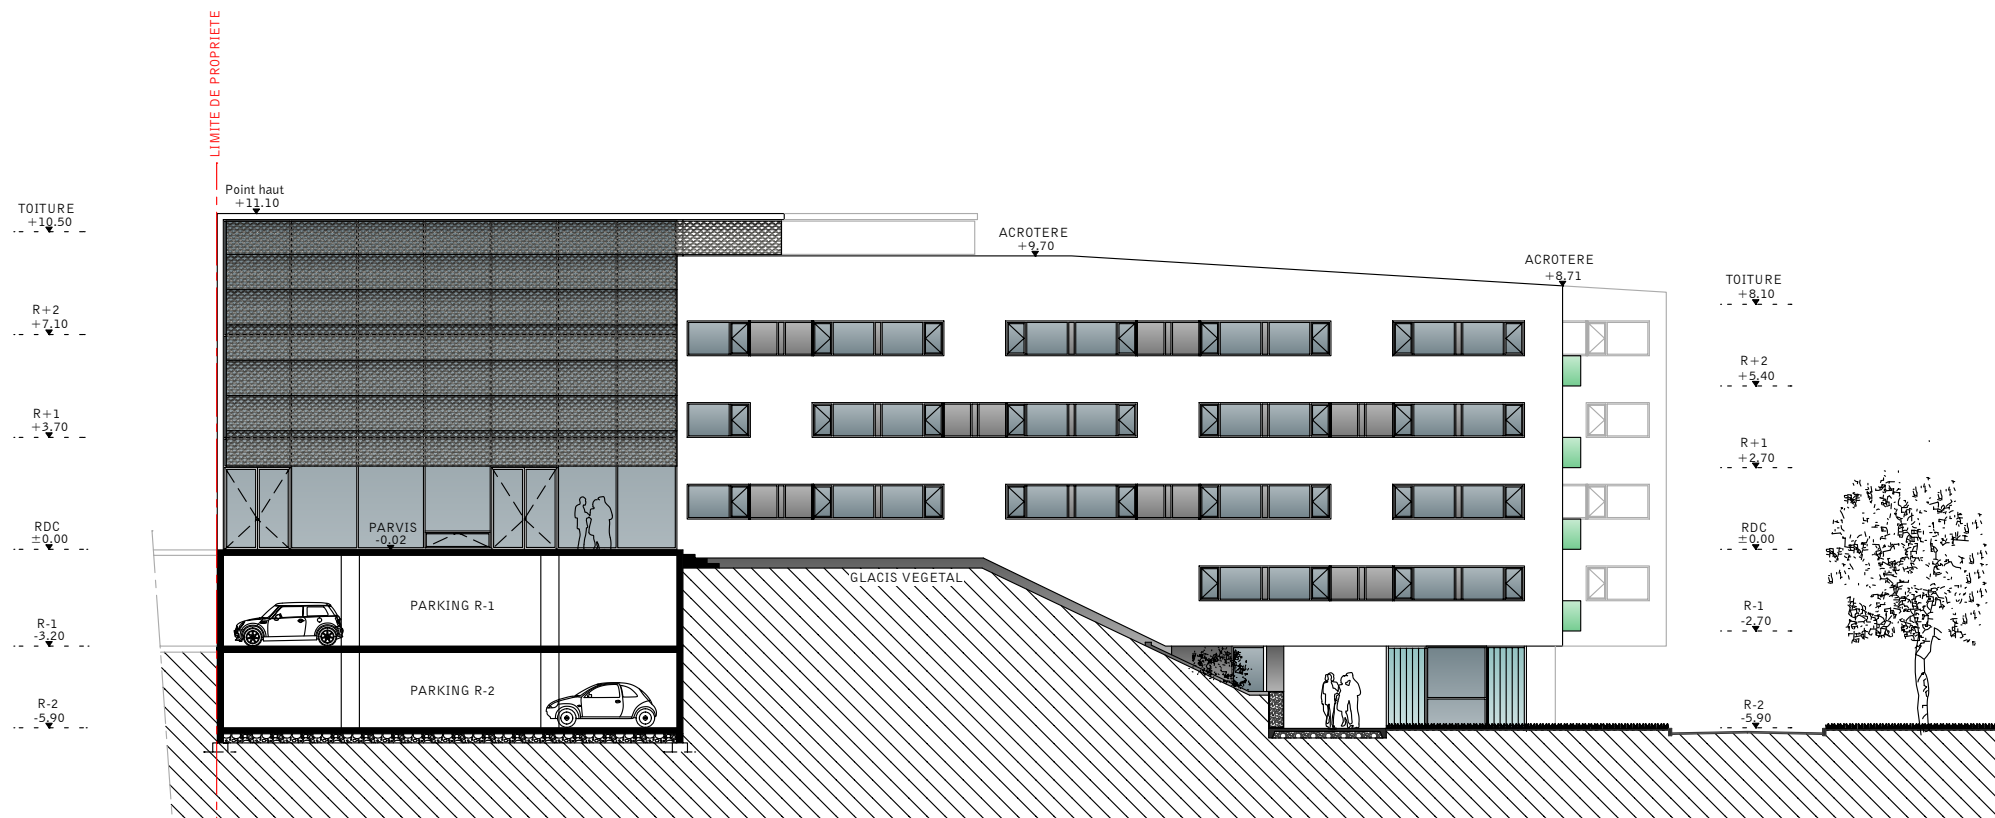

FACADE SUD - 1/250